




RETAIL TENANT

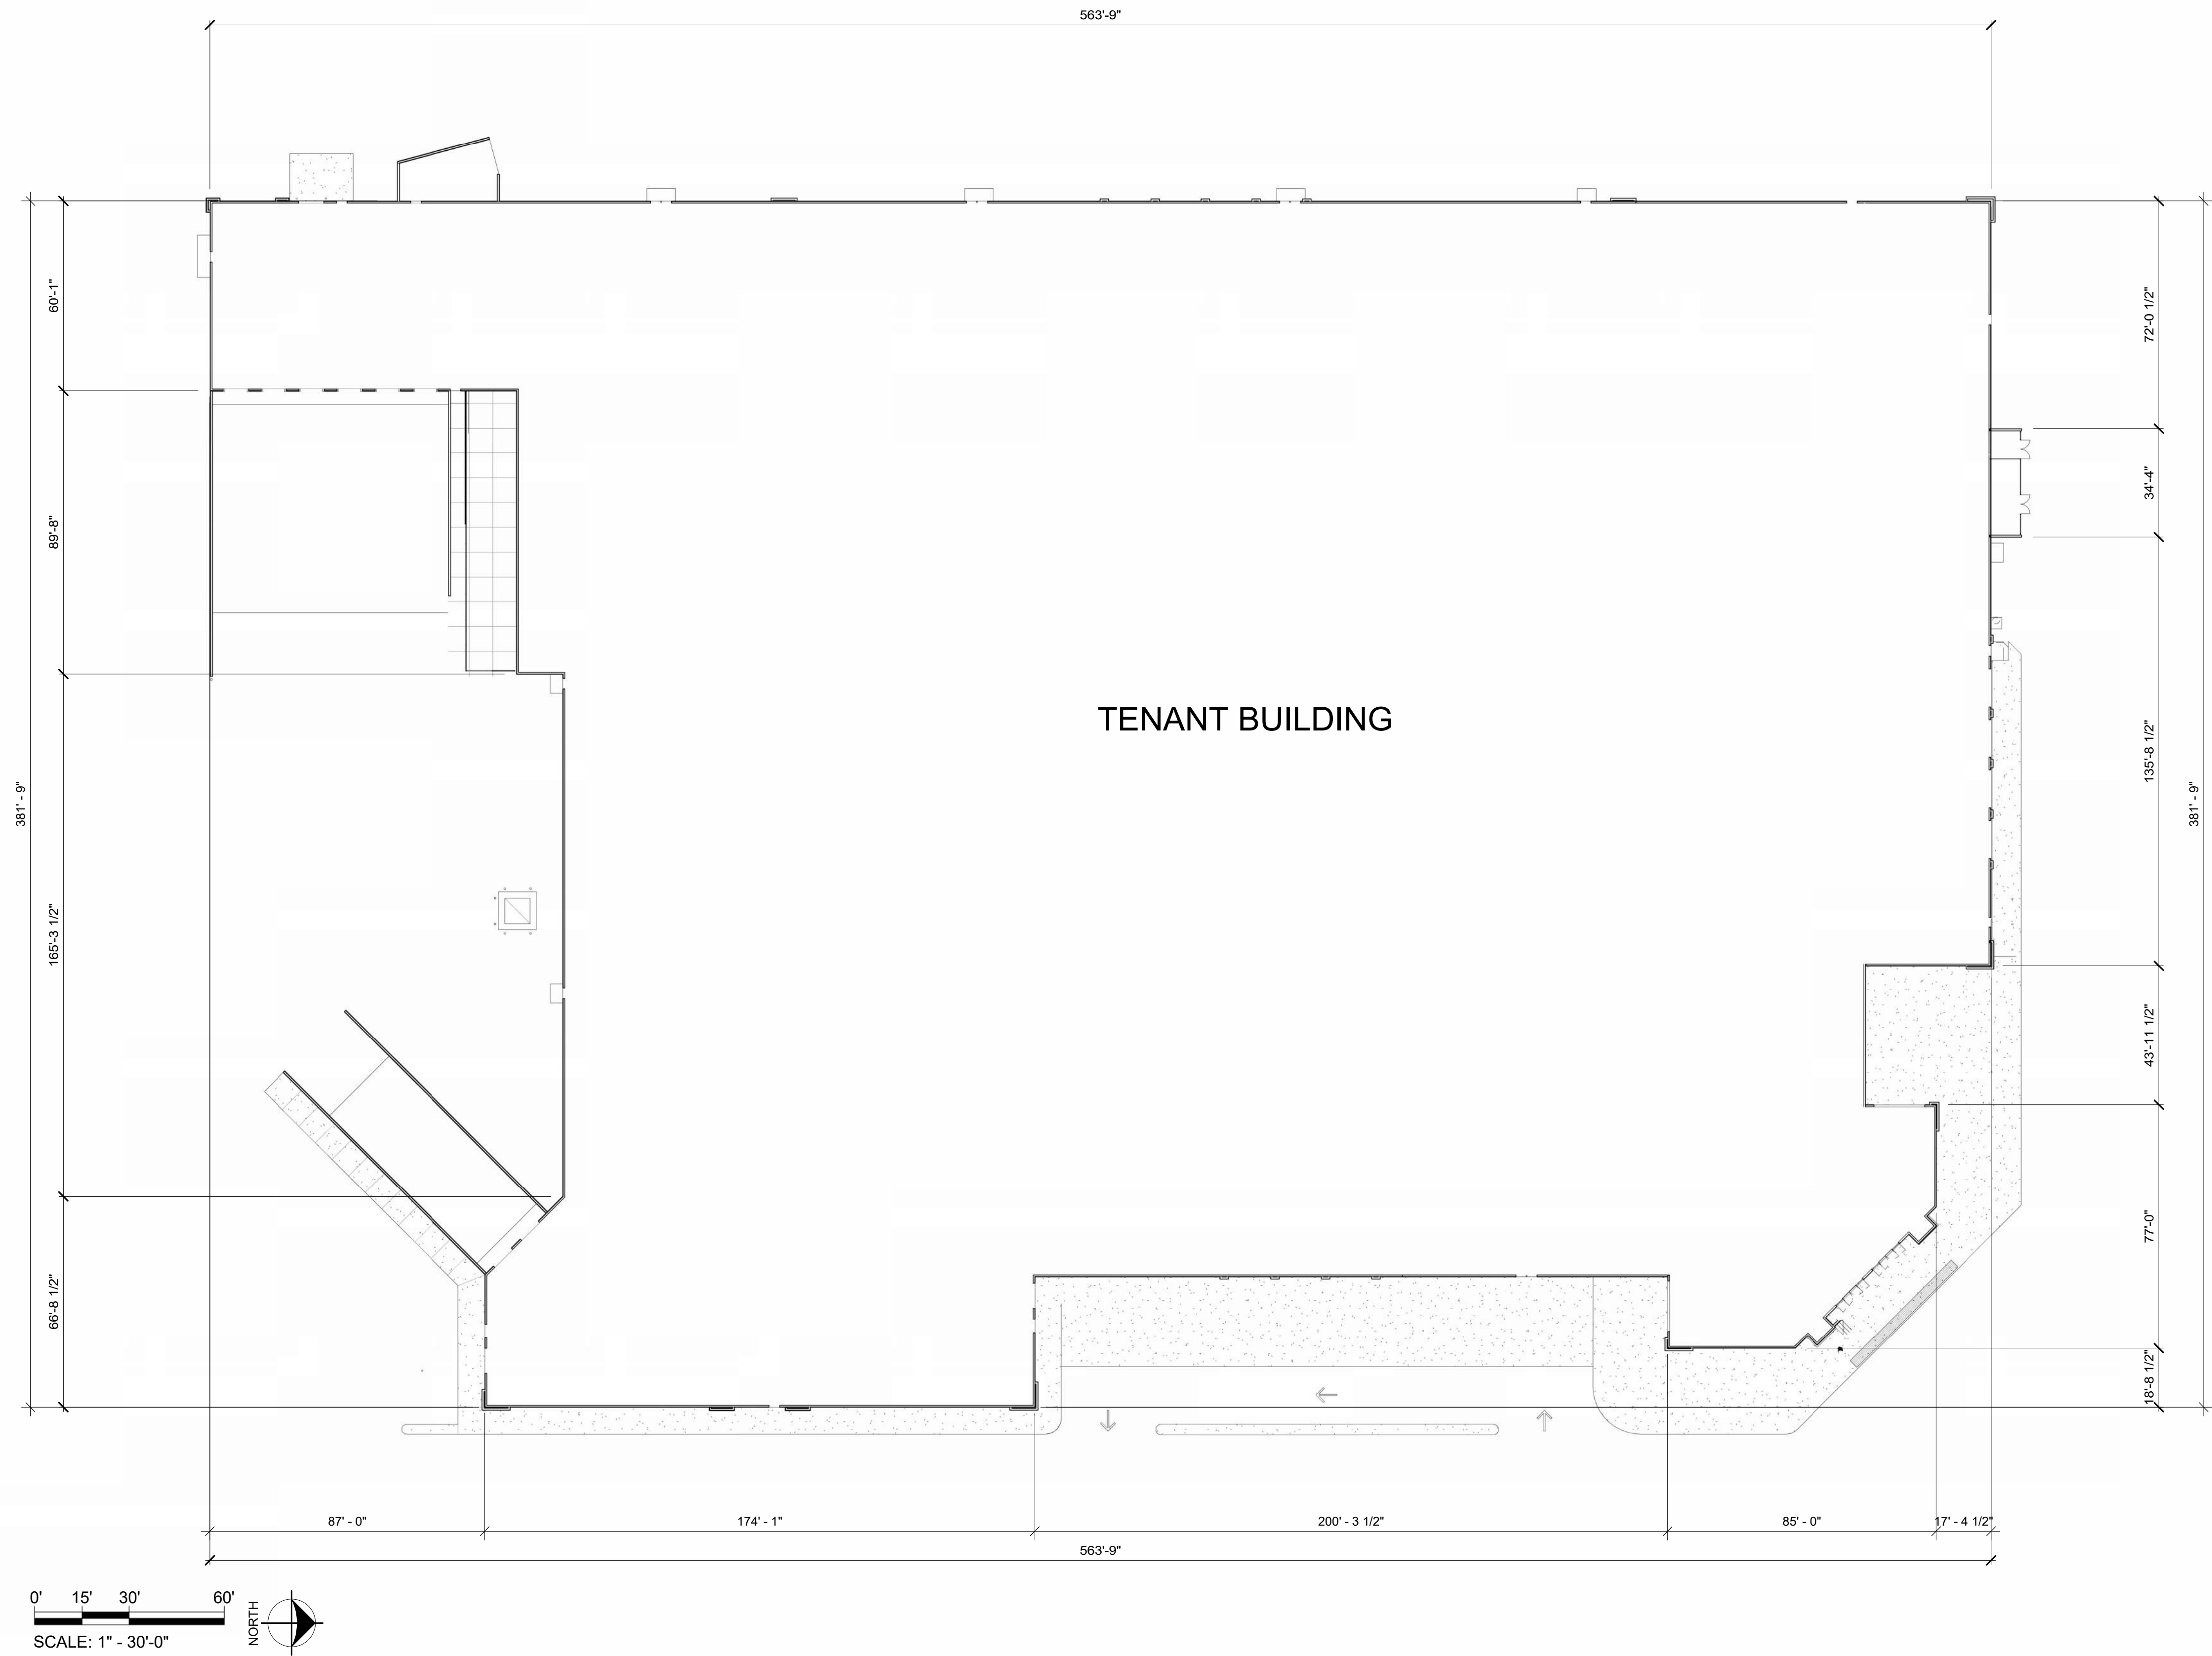


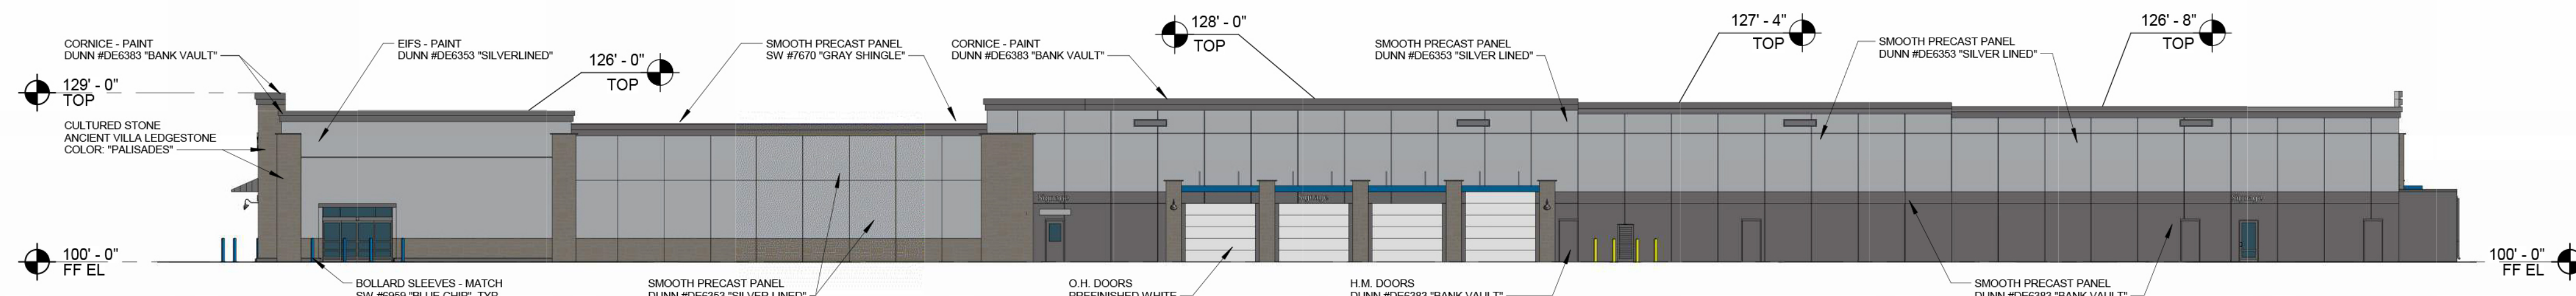


4 NORTH ELEVATION
1" = 20'-0"

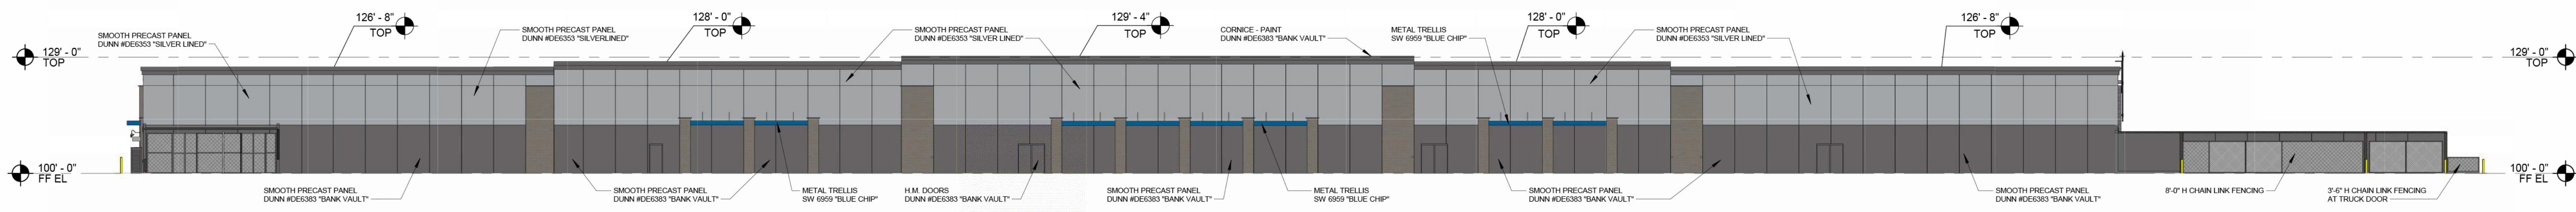


3 WEST ELEVATION
1" = 20'-0" 12 TBC1

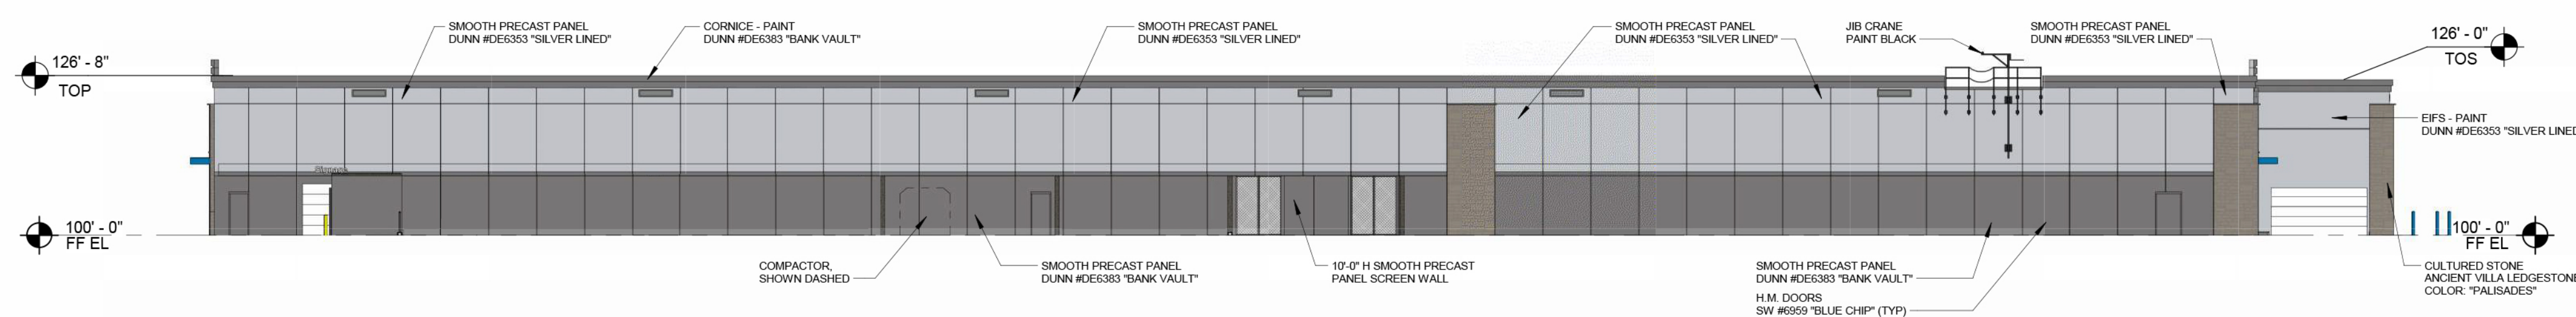


2 SOUTH ELEVATION
1" = 20'-0"

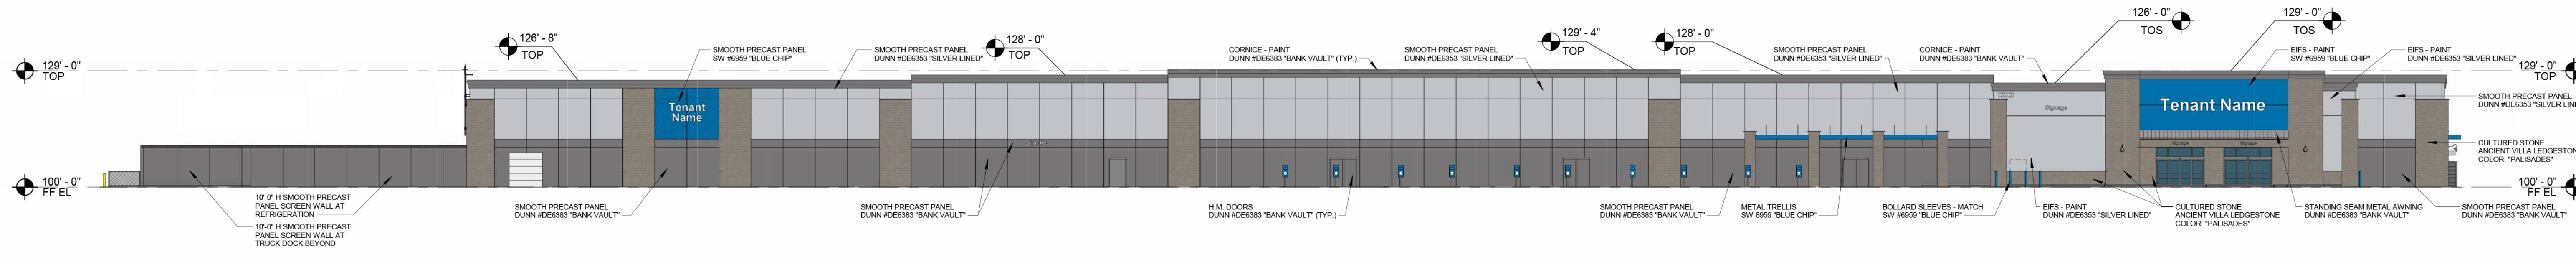


1 EAST ELEVATION
1" = 20'-0"

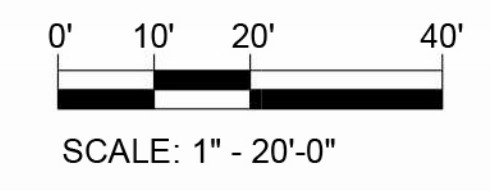


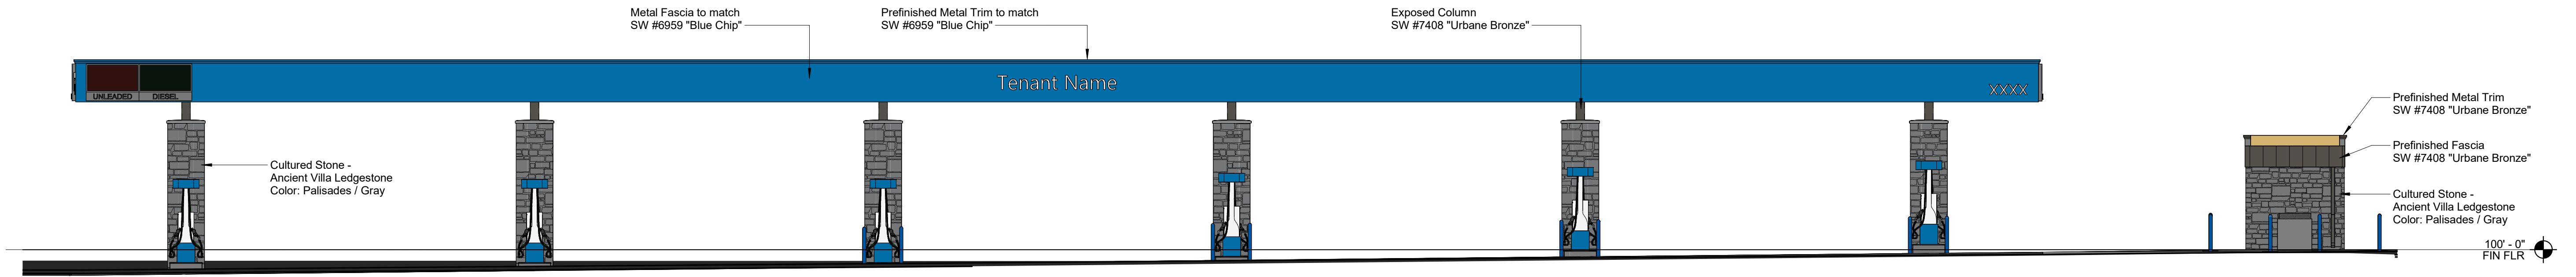


5 FRONT ELEVATION
1/8" = 1'-0" 1 FSA1

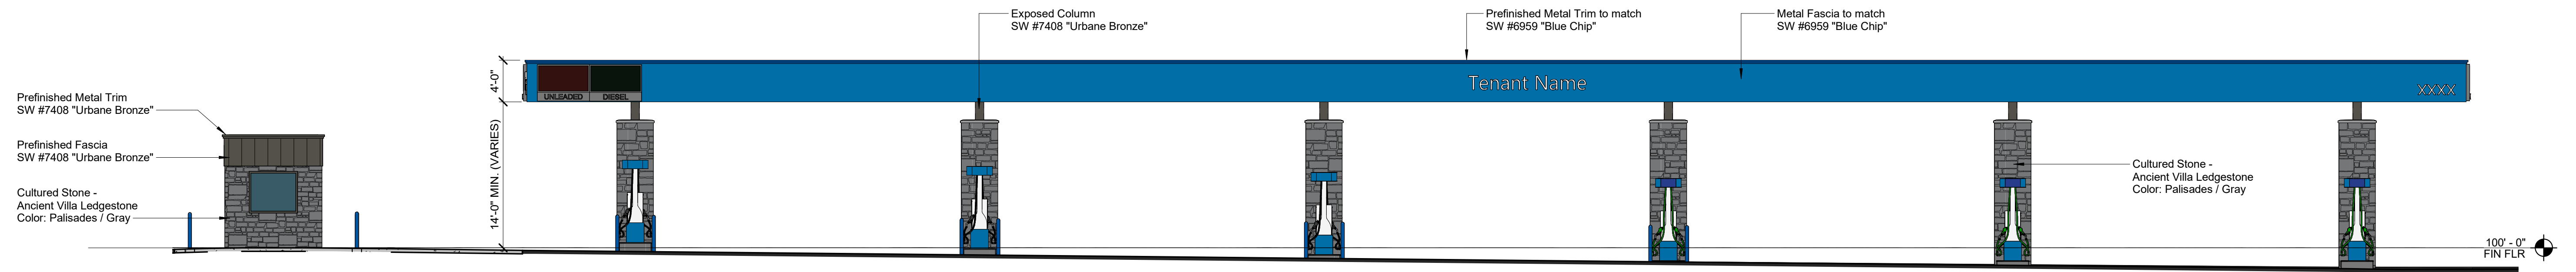


4 BACK ELEVATION
1/8" = 1'-0" 1 FSA1

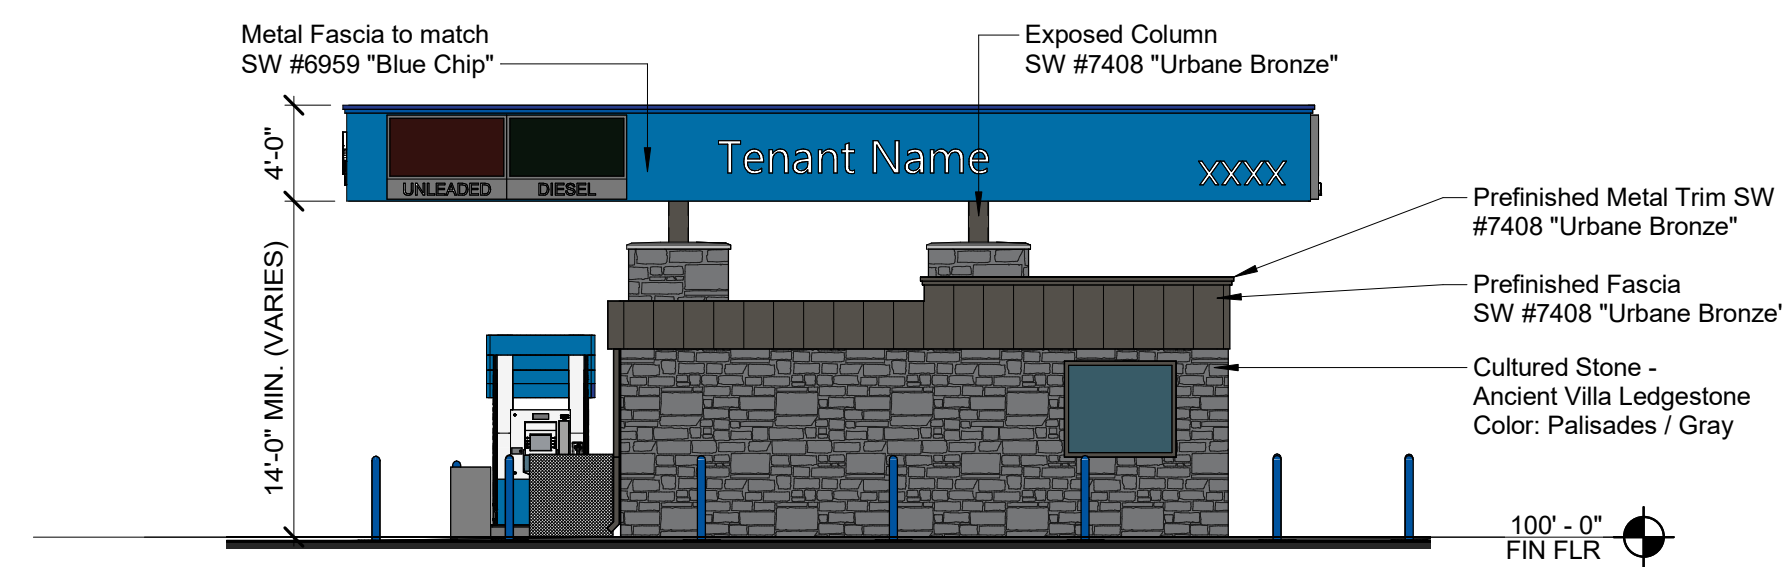

3 SIDE ELEVATION
1/8" = 1'-0" 1 FSA1

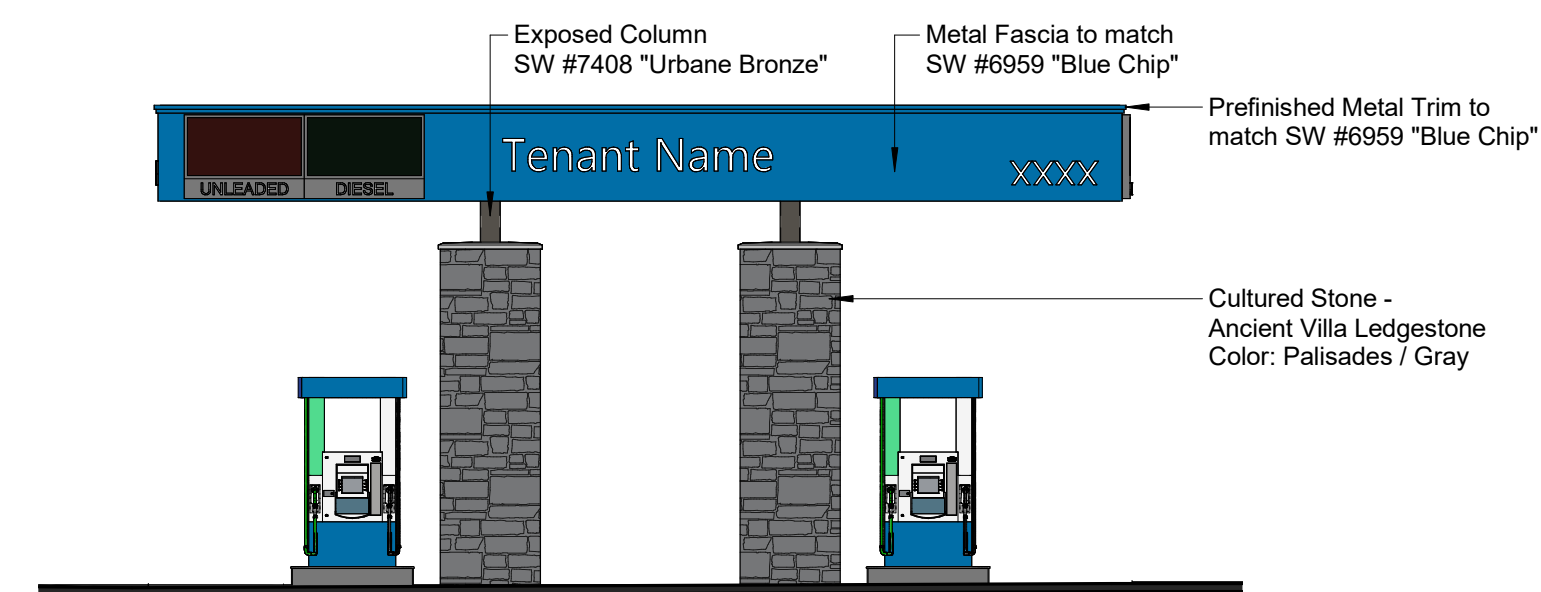

2 SIDE ELEVATION
1/8" = 1'-0" 1 FSA1

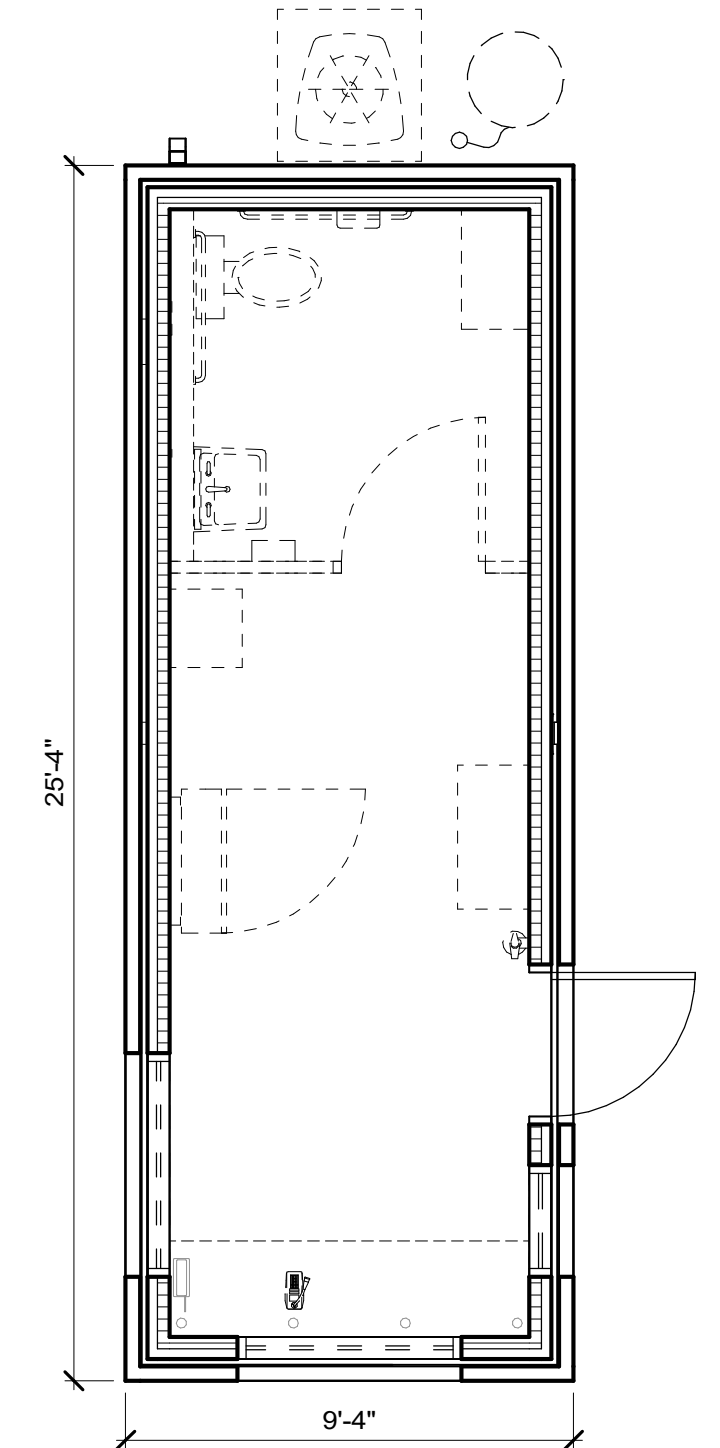

1 OVERALL PLAN
1/4" = 1'-0" 3 5

